


ENLARGED AREA

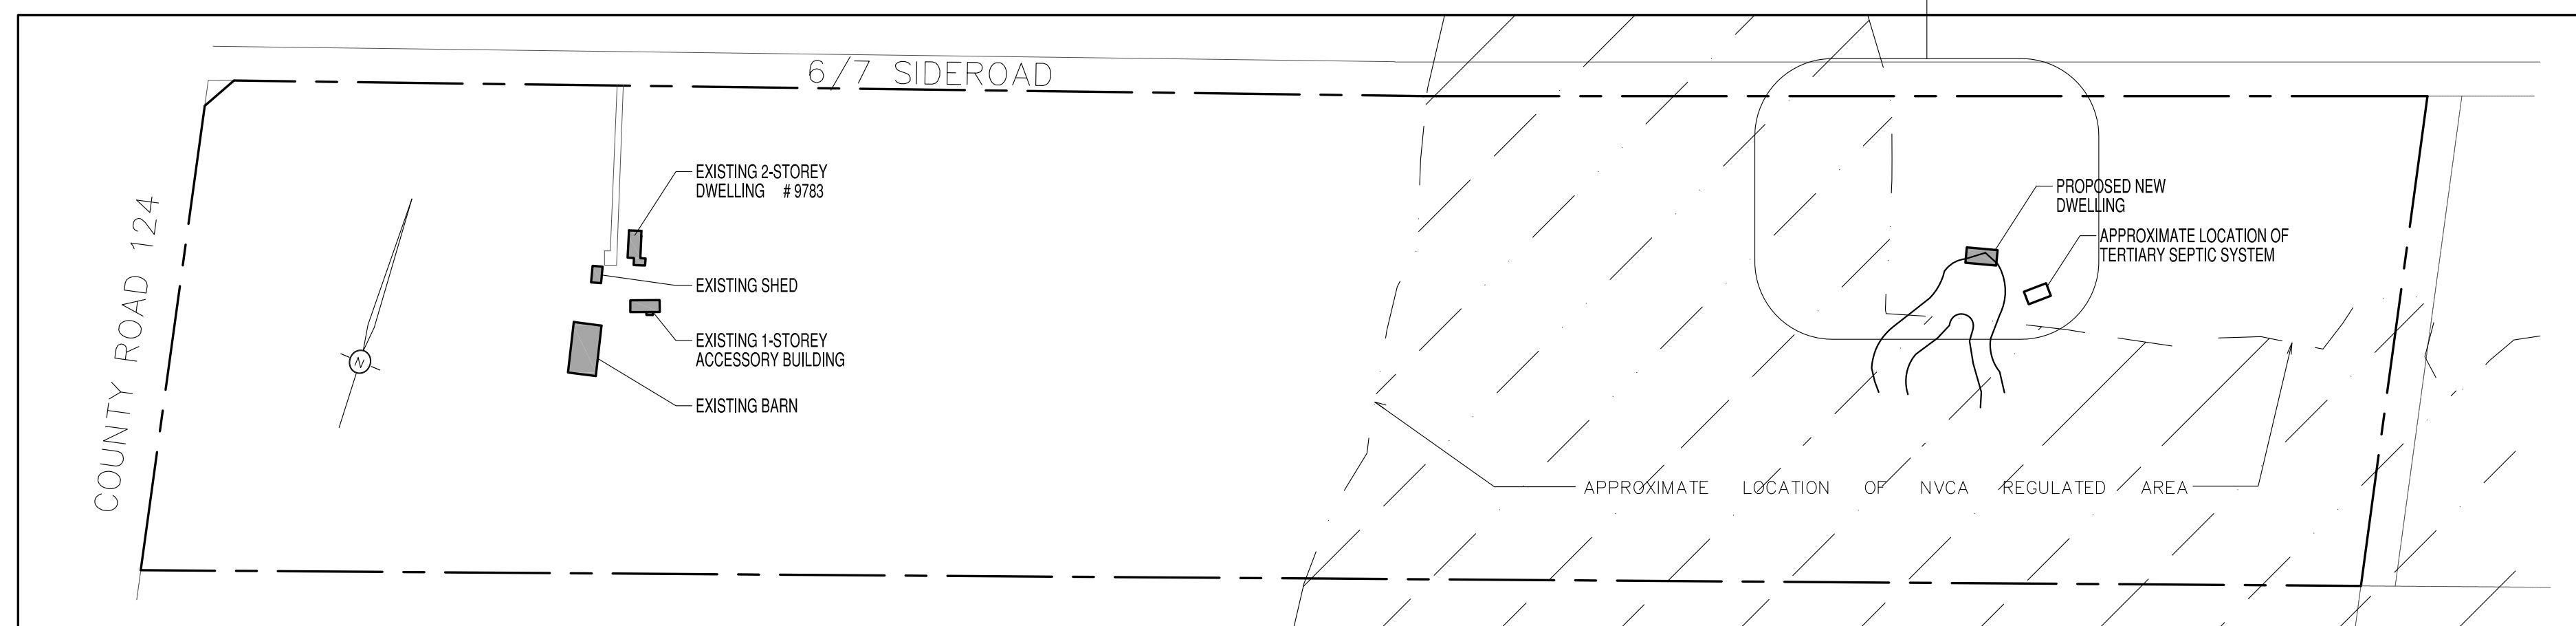

KEY PLAN

**Michael Preston Design**  
76 GORE STREET, KINGSTON, ONT. K7L 2L5, 416-737-2126, www.mpdesign.ca

PROPOSED SITE PLAN  
THE NEW FARM - 9783 SIDEROAD 67

DATE: \_\_\_\_\_ ISSUE: \_\_\_\_\_  
DATE: \_\_\_\_\_ ISSUE: \_\_\_\_\_  
DATE: \_\_\_\_\_ ISSUE: \_\_\_\_\_  
DATE: \_\_\_\_\_ ISSUE: \_\_\_\_\_

PROJECT: \_\_\_\_\_  
DRAWN: M.P.  
SCALE: 1/32"=1'  
DATE: DEC. 2022

SHEET: **A-1**

THIS DOCUMENT IS THE PROPERTY OF MICHAEL PRESTON DESIGN. IT IS TO BE USED ONLY FOR THE PROJECT AND SITE SPECIFICALLY IDENTIFIED HEREIN. ANY REUSE OR MODIFICATION OF THIS DOCUMENT WITHOUT THE WRITTEN PERMISSION OF MICHAEL PRESTON DESIGN IS STRICTLY PROHIBITED. THE USER ASSUMES ALL LIABILITY FOR ANY DAMAGE OR INJURY RESULTING FROM THE USE OF THIS DOCUMENT.